


LORDING ST / 2 BEDROOM / STYLE 2 (WITH GARAGE) /  
OPTION A

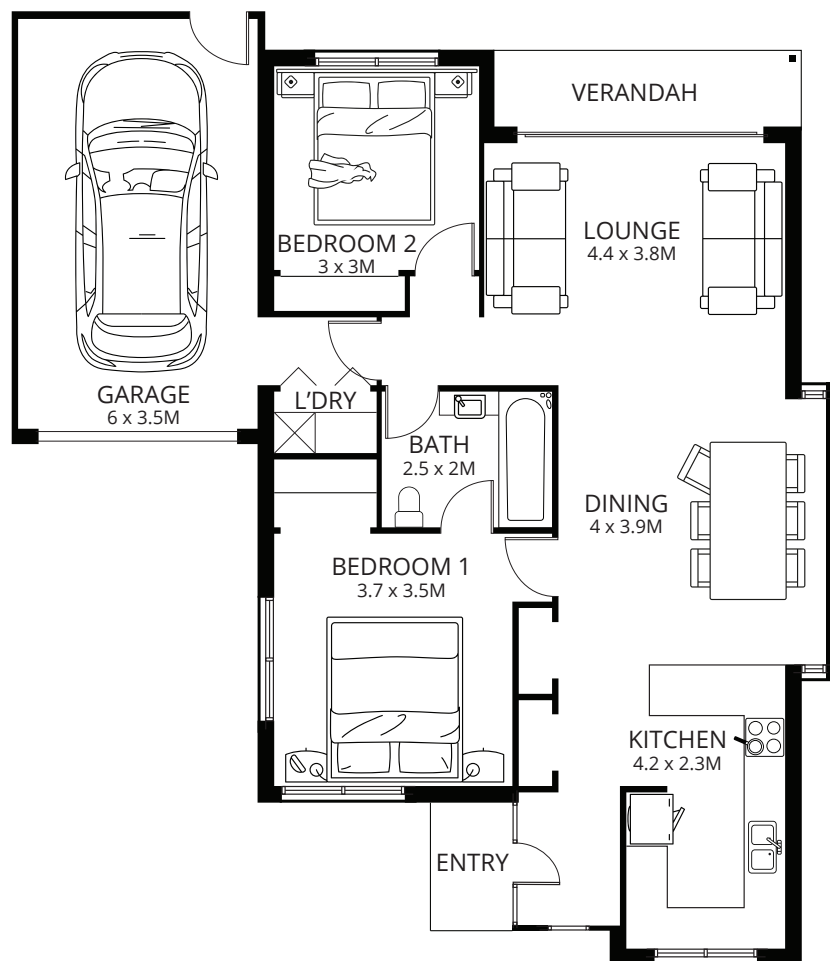


  
GLENGOLLAN VILLAGE

(03) 9758 1093  
[www.glengollan.com.au](http://www.glengollan.com.au)

*Floorplan is not to scale and is subject to change. It represents a typical layout, please check with the village for availability.*

LORDING ST / 2 BEDROOM / STYLE 2 (WITH GARAGE) /  
OPTION B

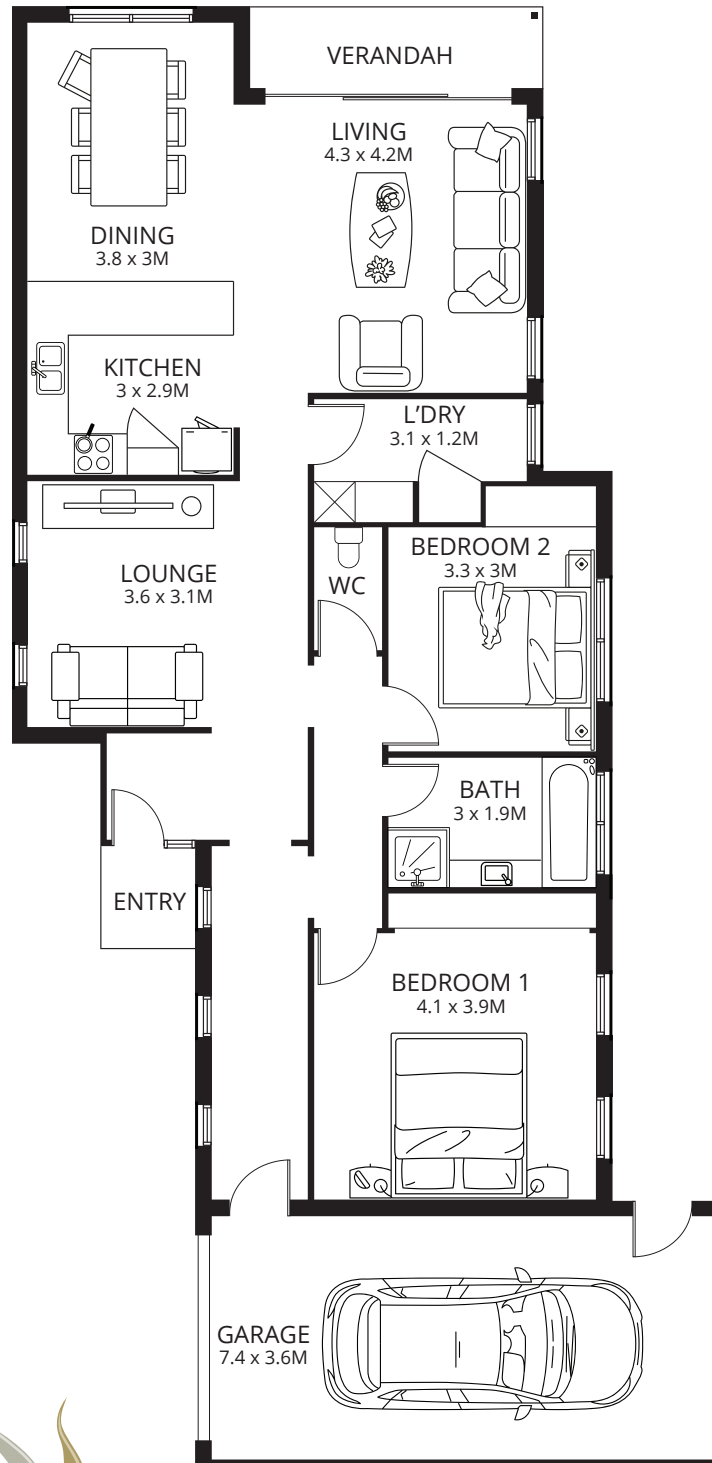


 GLENGOLLAN VILLAGE

(03) 9758 1093  
[www.glengollan.com.au](http://www.glengollan.com.au)

*Floorplan is not to scale and is subject to change. It represents a typical layout, please check with the village for availability.*

HUTTON AVE / 2 BEDROOM / STYLE 2 (WITH GARAGE) /  
OPTION C

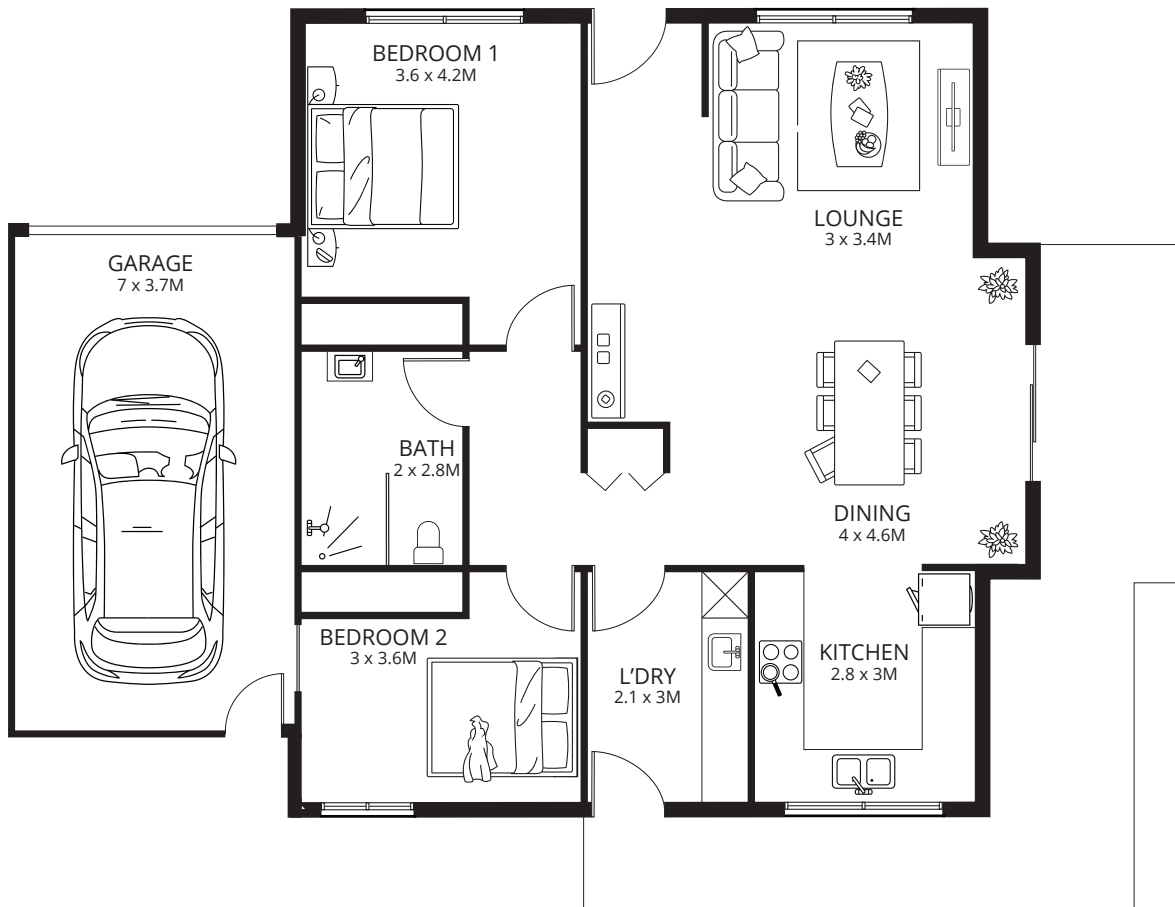


  
GLENGOLLAN VILLAGE

(03) 9758 1093  
[www.glengollan.com.au](http://www.glengollan.com.au)

*Floorplan is not to scale and is subject to change. It represents a typical layout, please check with the village for availability.*

FOREST RD / 2 BEDROOM / STYLE 2 (WITH GARAGE) /  
OPTION D

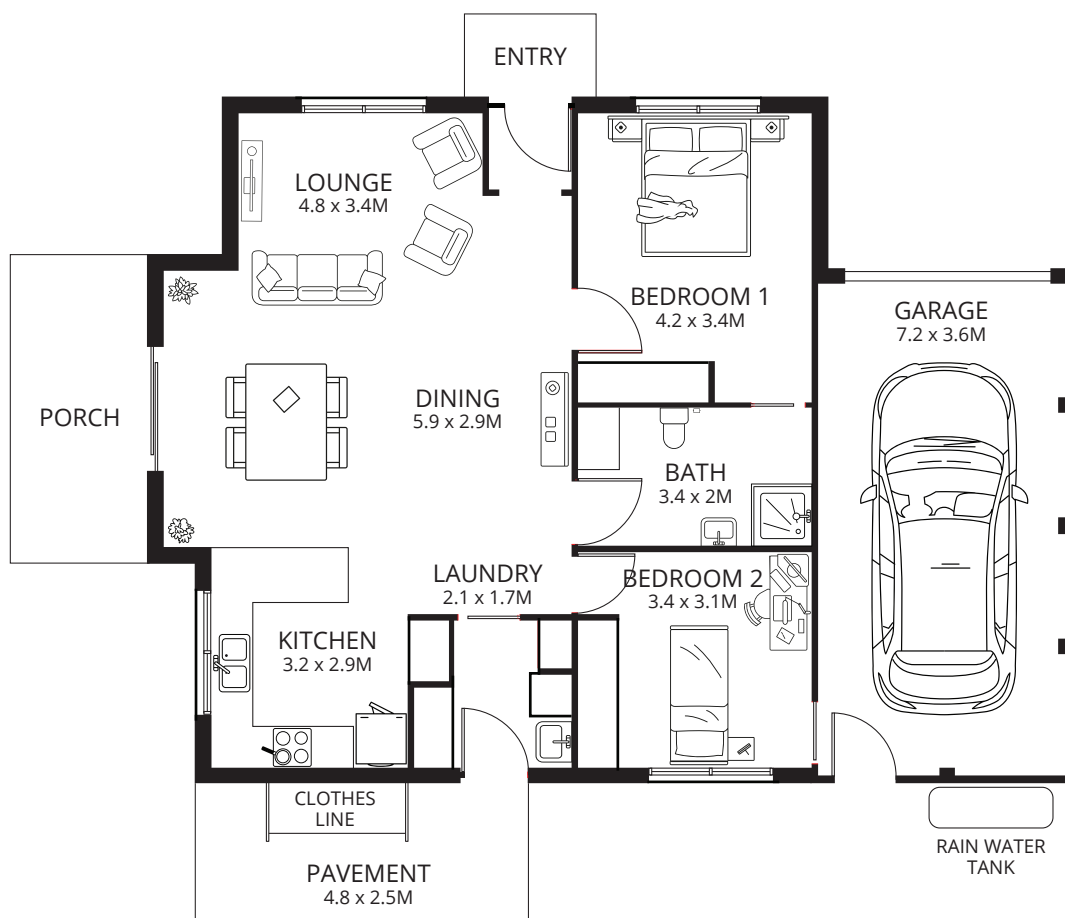

  
GLENGOLLAN VILLAGE

(03) 9758 1093  
[www.glengollan.com.au](http://www.glengollan.com.au)

*Floorplan is not to scale and is subject to change. It represents a typical layout, please check with the village for availability.*